


ELEVATION 1-1

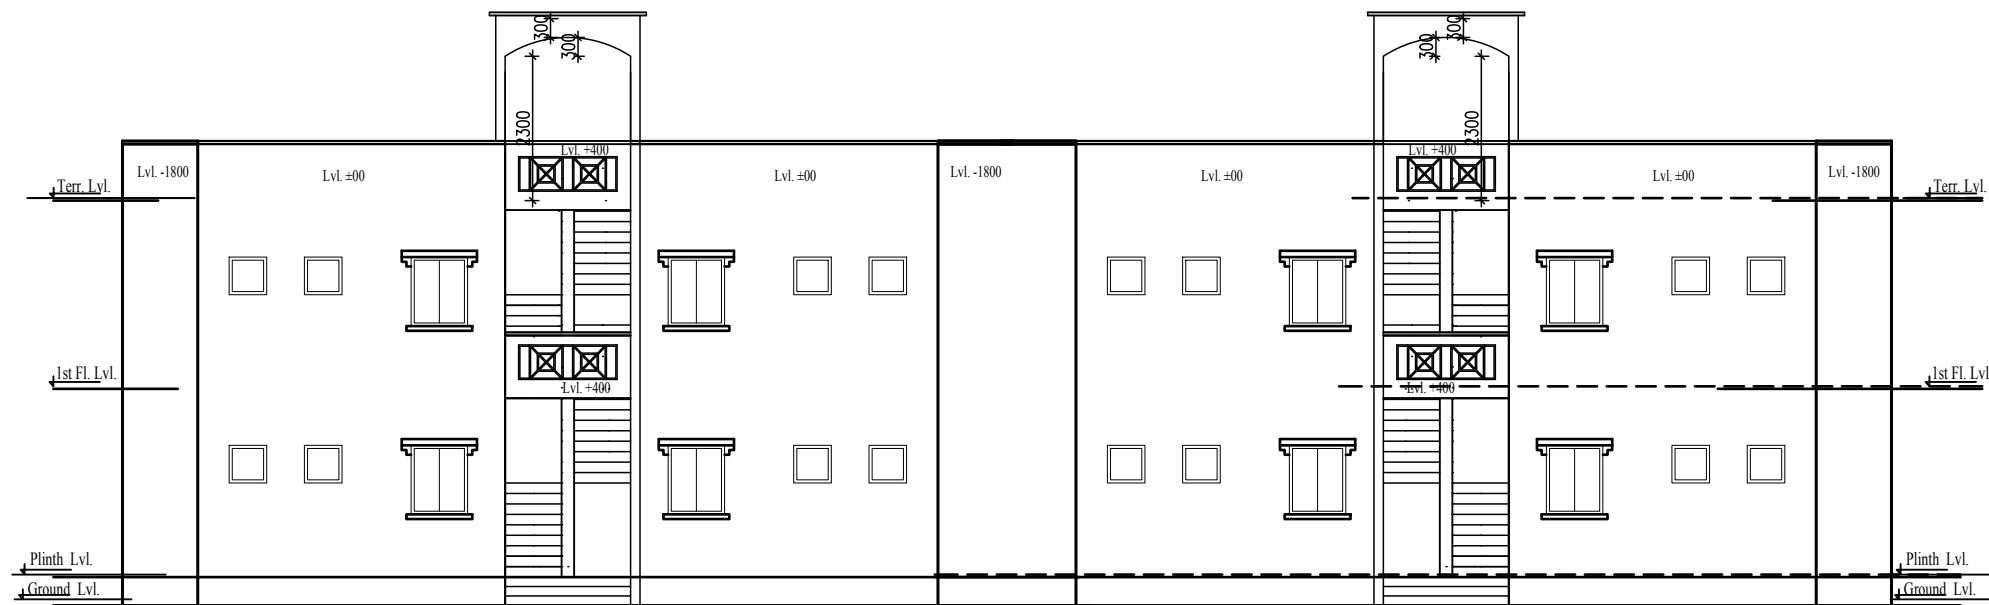

ELEVATION 2-2

ELEVATION 2-2

PROJECT

Proposed Demonstration Houses at Aurangabad, Shahid Path Road, Lucknow , Uttar Pradesh.

DRG.TITLE

ELEVATION

DATE
NOV. 2016

SCALE

NORTH

DEALT BY

APP. BY

BMTPC
BUILDING MATERIALS & TECHNOLOGY PROMOTION COUNCIL
MINISTRY OF HOUSING & URBAN POVERTY ALLEVIATION, (Govt. of India)
CORE-5A , 1st. FLOOR , INDIA HABITAT CENTRE ,
LODHI ROAD , NEW DELHI -110003
PHONE-011-24638096,011-24638097; Website:www.bmtpc.org.

DRG.NO.
DH/UP/AR/WD-03 (Revised)