



DETAIL OF OPENINGS						
SL. NO.	TYPE	SIZE	CILL LVL.	LIN.LVL.	REMARK	NO./UNIT
1	D1	1000X2100	-	2100	MAIN ENT	1
2	D2	900X2100	-	2100	TYPICAL	2
3	D3	750X2100	-	2100	BATH&WC	2
4	W1	1000X1200	900	2100	TYPICAL	2
5	W2	900X1100	1000	2100	KITCHEN	1
6	V1	600X600	1500	2100	BATH&WC	2
7	V2	400X600	1500	2100	LOBBY	1
8	D4	900x2100	--	2100	ST.DOOR	1

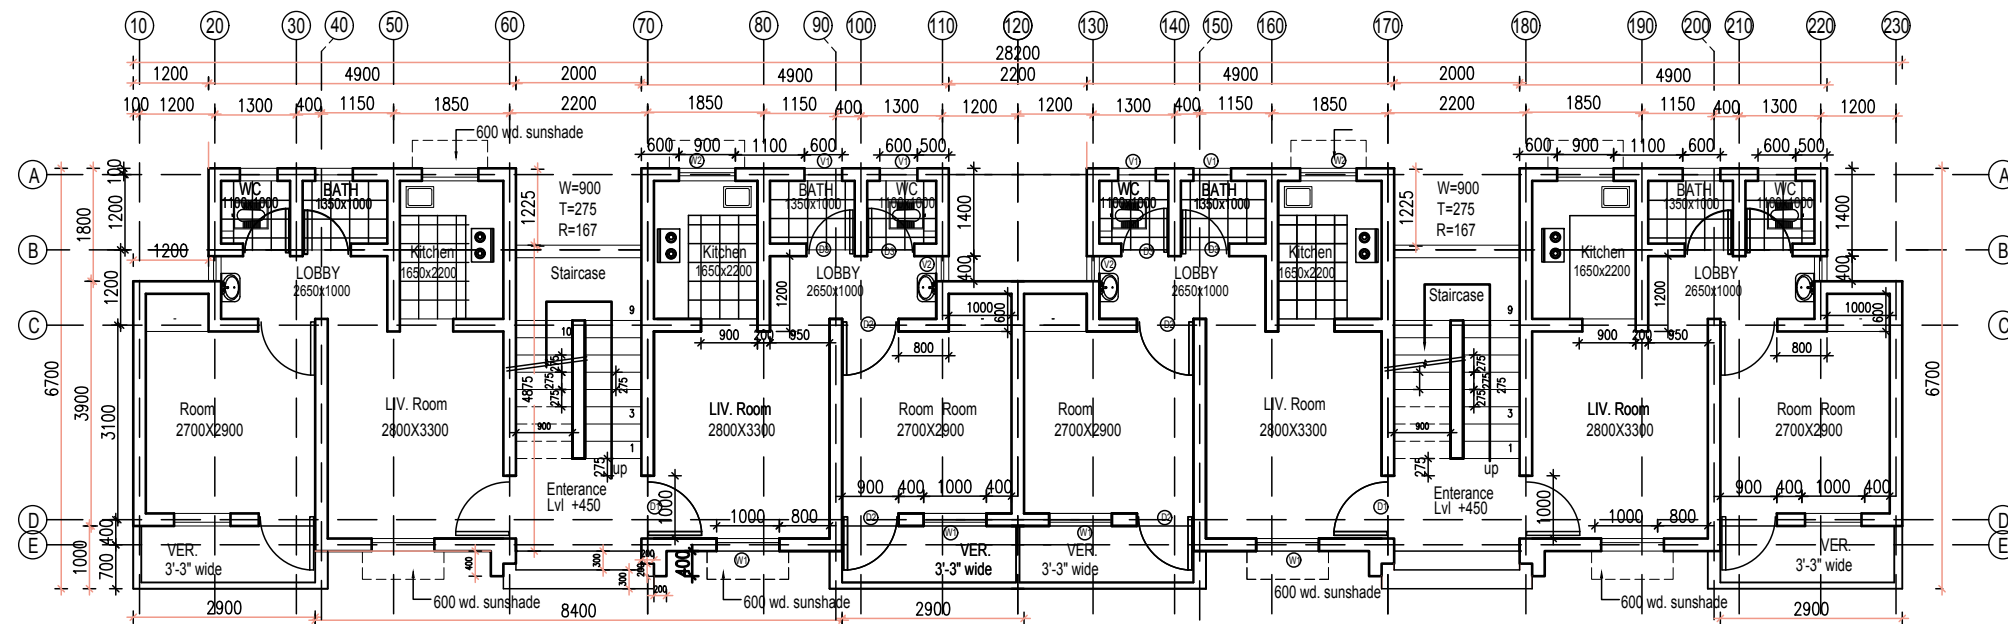

Ground Floor Plan

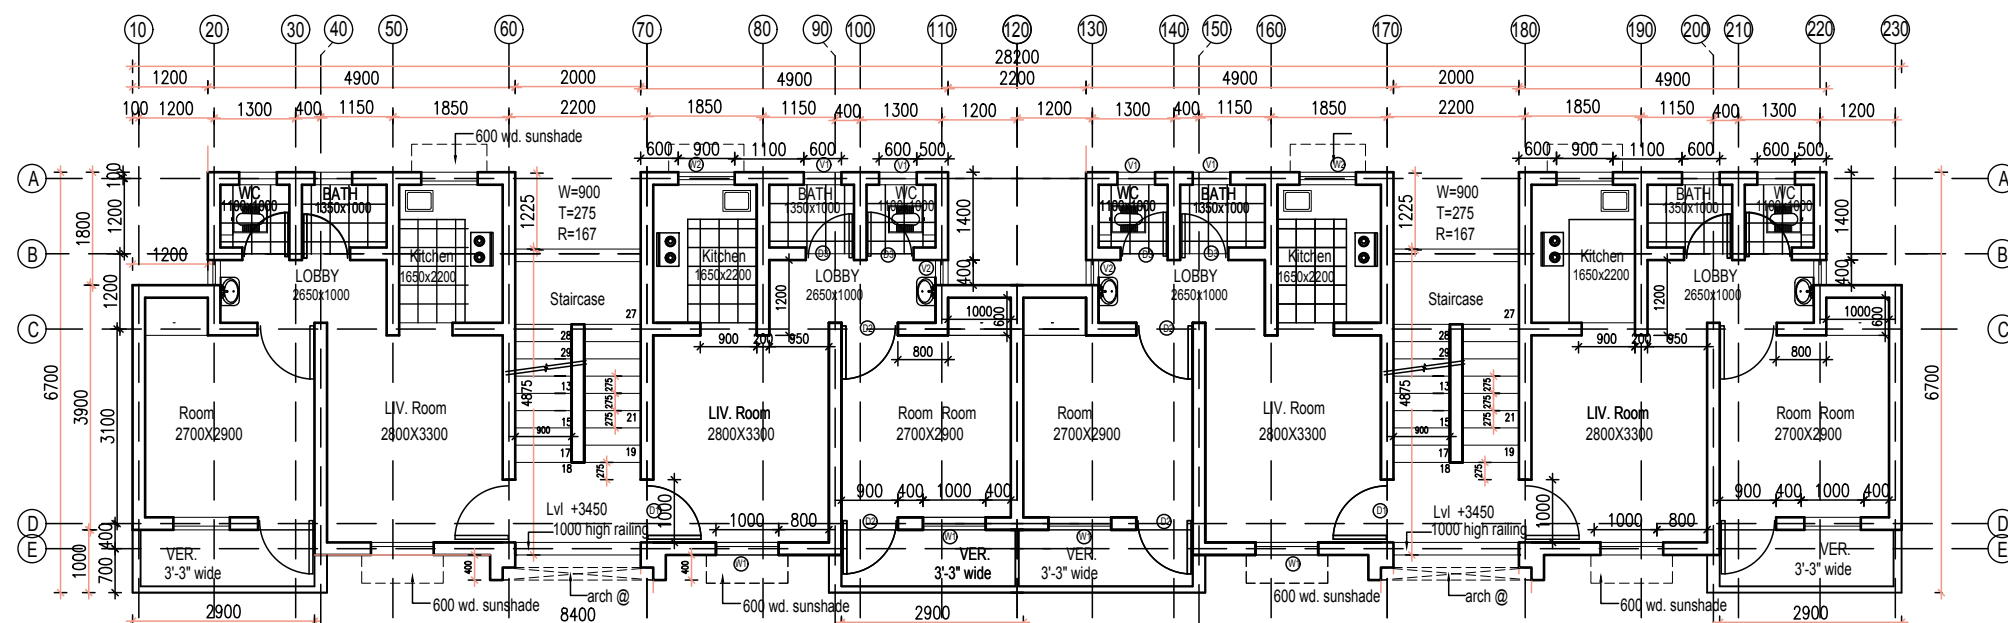

First Floor Plan

PROJECT

Proposed Demonstration Houses at Aurangabad, Shahid Path Road, Lucknow , Uttar Pradesh.

DRG.TITLE

FLOOR PLAN
BLOCK - B,C,E

DATE

NOV. 2016

DEALT BY

SCALE

APP. BY

NORTH



BUILDING MATERIALS & TECHNOLOGY PROMOTION COUNCIL
MINISTRY OF HOUSING & URBAN POVERTY ALLEVIATION, (Govt. of India)
CORE-5A , 1st FLOOR, INDIA HABITAT CENTRE,
LODHI ROAD, NEW DELHI -110003
PHONE-011-24638096,011-24638097; Website:www.bmtpc.org.

DRG.NO.

DH/UP/AR/WD-02 (Revised)